


The following York Spiral Stair framing detail should be appropriate for most stair installation. However, because building materials may vary or your particular project may have unique requirements, it is not possible to provide exact framing details for every stair installation. Please don't hesitate to call us if we can provide you additional assistance with your installation. TOLL FREE 1-800-996-5558

Stair Framing Details YORK 6-8 Left Down

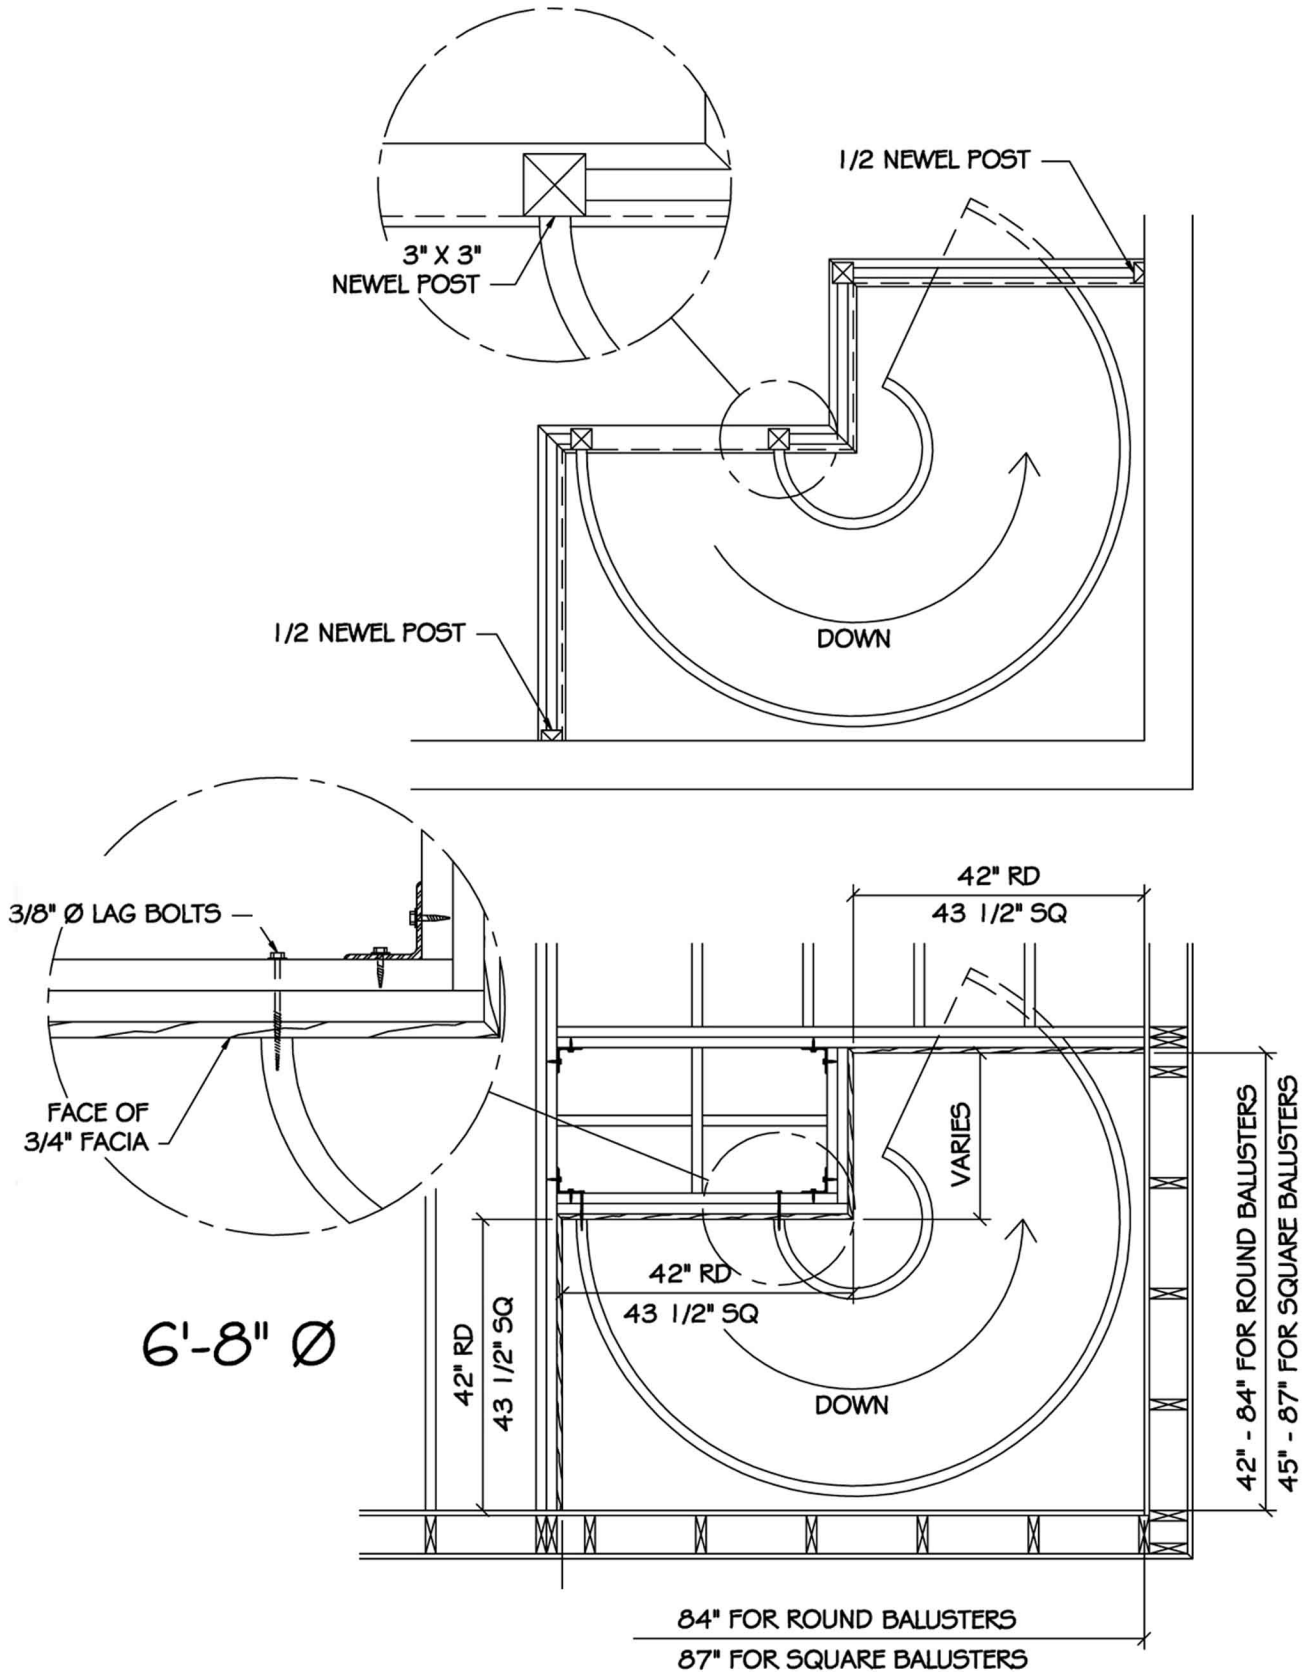

NOTE: All dimensions given for floor openings are finished dimensions. Drawing not to scale.