


The following installation details should be appropriate for all York Spiral Stairs. However, because building materials may vary or your particular project may have unique requirements, it is not possible to provide exact details for every stair installation. Please don't hesitate to call us if we can provide you additional assistance with your installation. TOLL FREE 1-800-996-5558

Stair Installation Details Thru Bolt, Inner Stringer

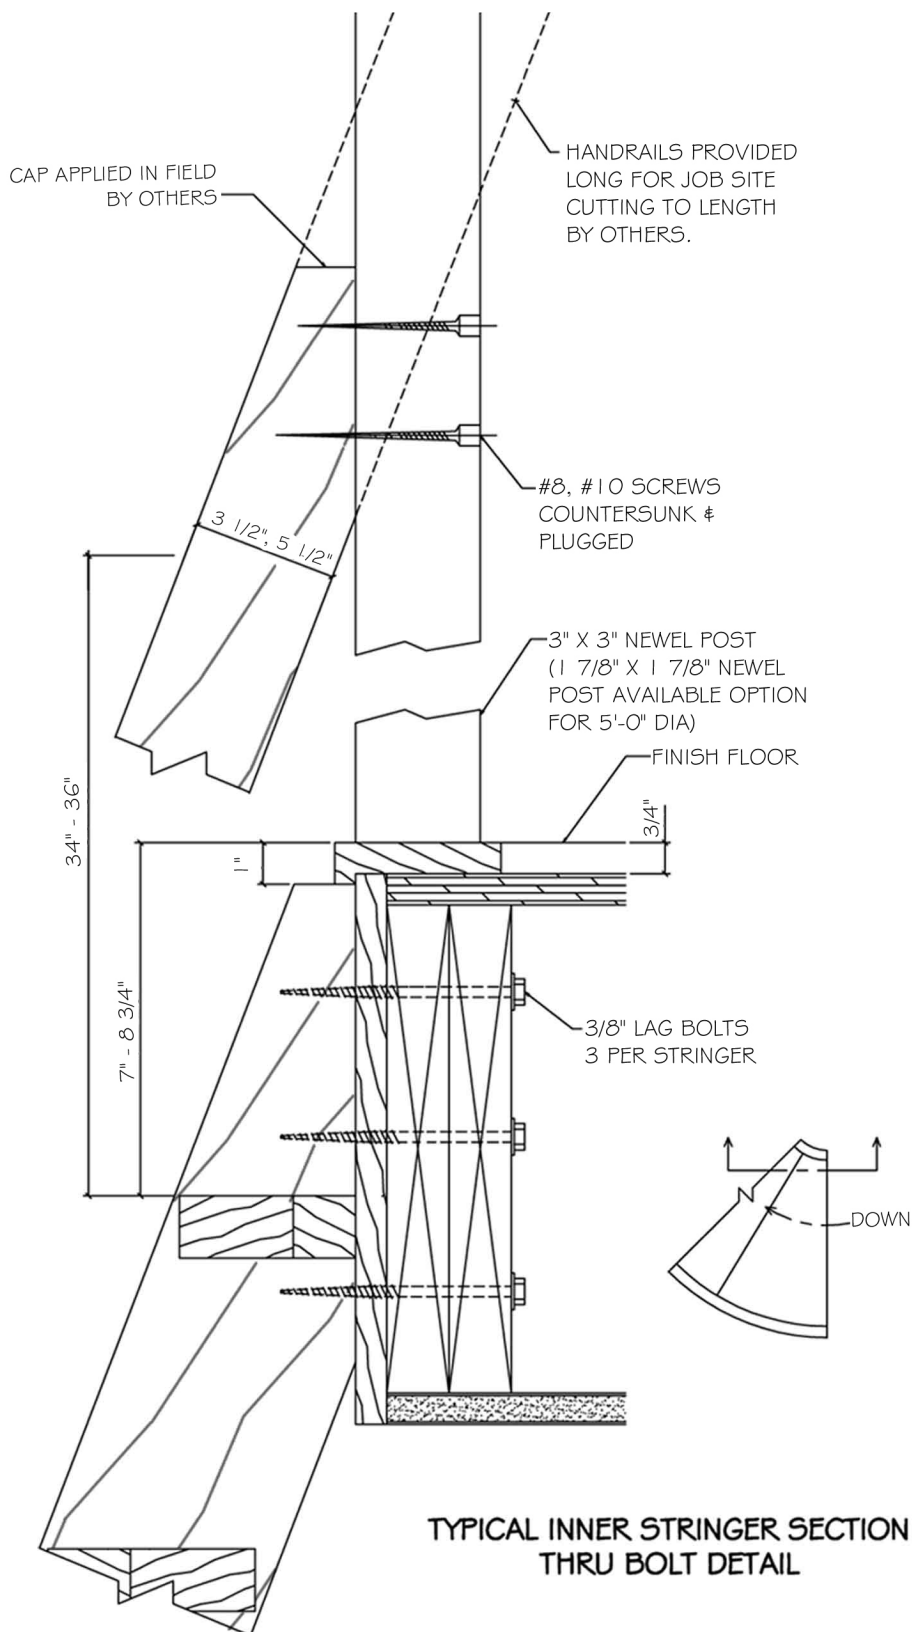

NOTE: All dimensions given for floor openings are finished dimensions. Drawing not to scale.